




**NOTES**  
 Do not scale off this drawing.  
 All dimensions must be checked by the contractor before commencing work on site.  
 No deviation from this drawing will be permitted without the prior written consent of the Architect.  
 This drawing is to be read with all relevant Morse Webb Ltd. Structural, M&E and Specialist drawings, reports and specifications. Any discrepancies in dimensions or details on or between these drawings / reports / specifications should be brought to the attention of Morse Webb Ltd in writing for clarification.

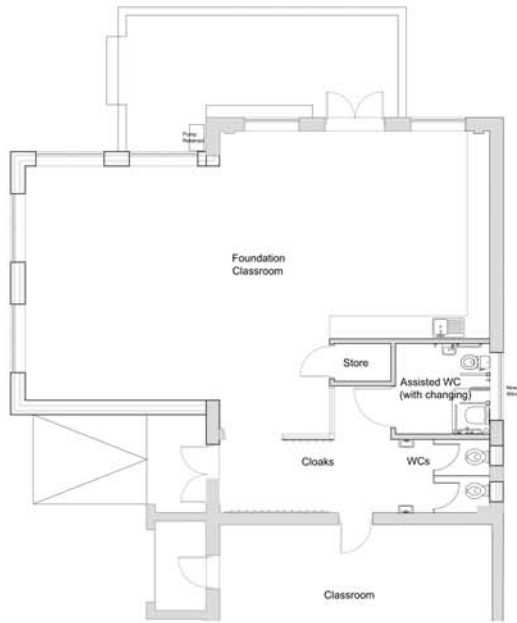

**01 PROPOSED FLOOR PLAN**  
1:100



**02 PROPOSED SOUTH WEST ELEVATION**  
1:100



**03 PROPOSED NORTH WEST ELEVATION**  
1:100



**04 PROPOSED NORTH EAST ELEVATION**  
1:100



**05 PROPOSED SOUTH EAST ELEVATION**  
1:100

PROJ16/0718 Preliminary Issue to Design Team for review  
 revision/ date note



project  
**Chesterton CE Primary School Proposed 1FE Expansion**

title  
**Year R Extension Proposed Plan & Elevations**

status  
**PRELIMINARY**

scale 1:100 @A2 date June 2018

job no. 533 dwg no. sk 11 status/revision PR-00